



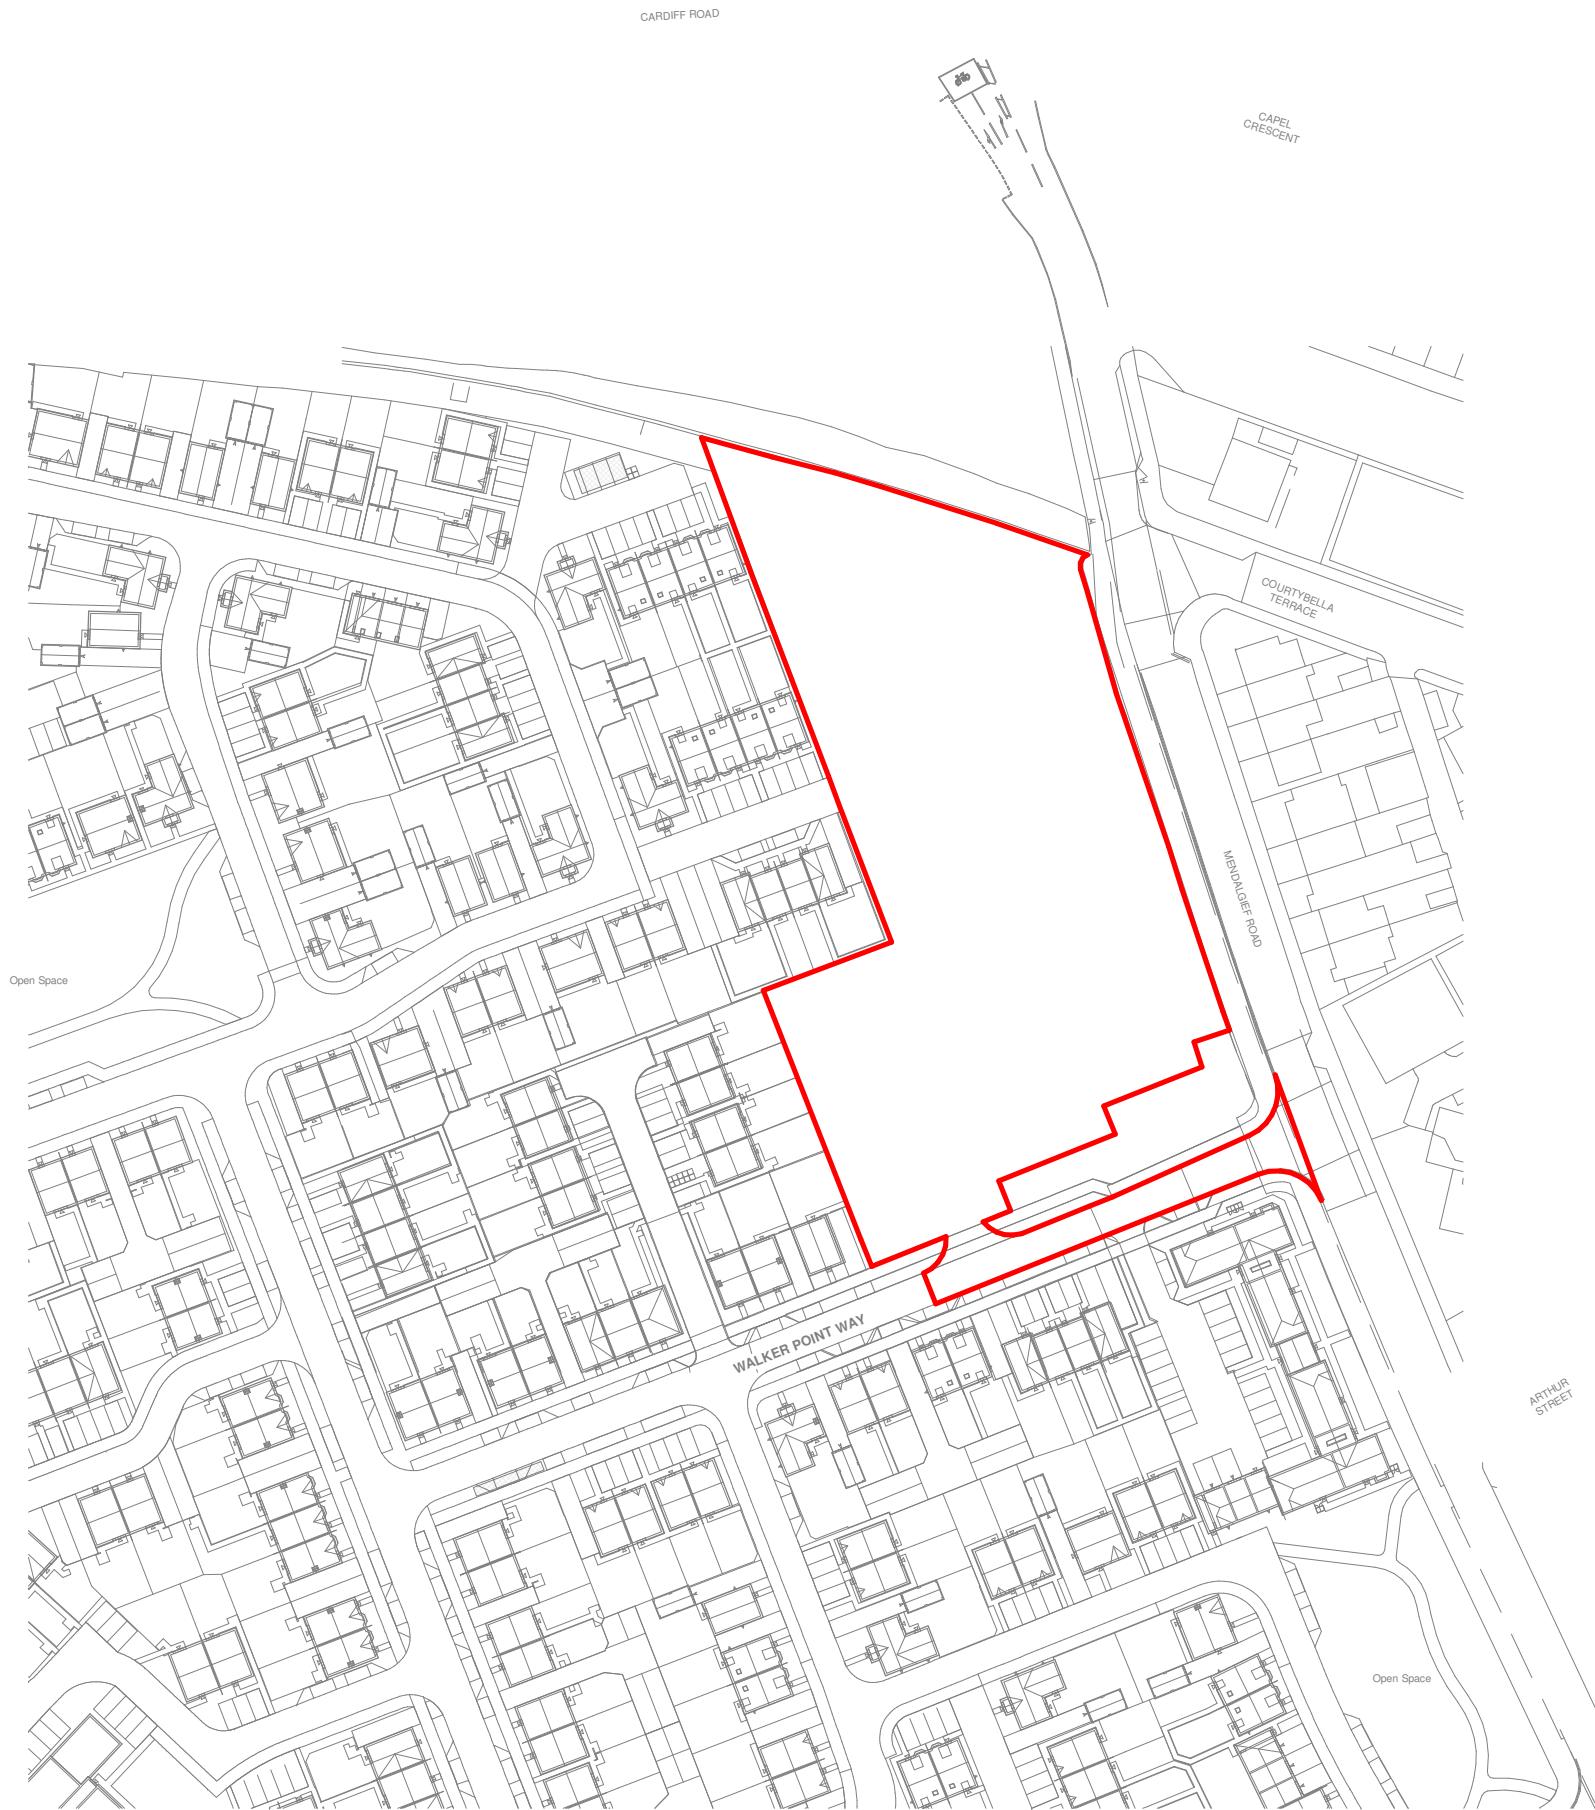

LOCATION PLAN
1 : 1250

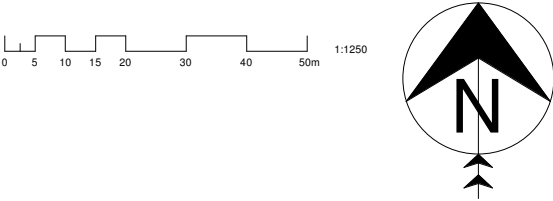

REV	DATE	DETAILS OF AMENDMENTS REVISIONS	DRAWN
LNT Construction LNT CONSTRUCTION LTD UNIT 2, HELIOS 47 ISABELLA ROAD GARFORTH LS25 2DY Tel: 0113 385 3858 Fax: 0113 385 3859			
CLIENT		LNT CARE DEVELOPMENTS	
SITE		LAND OFF MENDALGIEF ROAD NEWPORT NP20 2NW	
TITLE		LOCATION PLAN	
SCALE @A3	1 : 1250	DATE	14/05/2025 16:02:23
DRAWN	L-JL	DWG NO.	NP20 2NW A-01
DRAWING STATUS			
FOR PLANNING APPROVAL			
CHECKED BY		DATE	
APPROVED BY		DATE	