


TOPOGRAPHICAL ABBREVIATIONS

BT	British Telecom Cover	FPR	Post & Rail	RNP	Road Name Plate
Bin	Litter Bin	FFW	Post & Wire	RS	Road Sign
BS	Bus Stop	FSP	Safety Corner	RWP	Rain Water Pipe
CPS	Concrete Paving Slabs	FWM	Wire Mesh	SV	Stop Valve
CTV	Cable Television Cover	FT	Footlight	SB	Cable Stop
Elec	Electric Cover	FP	Flagpole	TB	Telephone Box
EP	Electric Pole	O	Gully	TL	Traffic Light
ER	Earthing Rod	GV	Gas Valve	TP	Telegraph Pole
Fence	Mixed Fencing	Hyd	Hydrant	VP	Vent Pipe
FBW	Barbed Wire	IC	Inspection Cover	WM	Water Meter
FCS	Concrete Board	JB	Junction Box	WO	Water Outlet
FCL	Chain Link	KO	Kerb Outlet	UTL	Unable to Lift
FCL	Chain Link	LB	Litter Box		
FCL	Chain Link	LP	Lamp Post		
FIDAL	Displaced Fence	MU	Utility Marker		
FIR	Iron Railings	PM	Parking Meter		
FOR	Open Board	P	Post		
FPC	Post & Chain	RE	Rodding Eye		
ALev	Arch Level	ILev	Invert Level	ThLev	Threshold Level
BLev	Bed Level	PLEv	Parapet Level	Tof	Top of Fence Level
CLev	Concrete Level	RLev	Ridge Level	TOW	Top of Wall Level
ELev	Eaves Level	SLev	Soffit Level	WLLev	Water Level

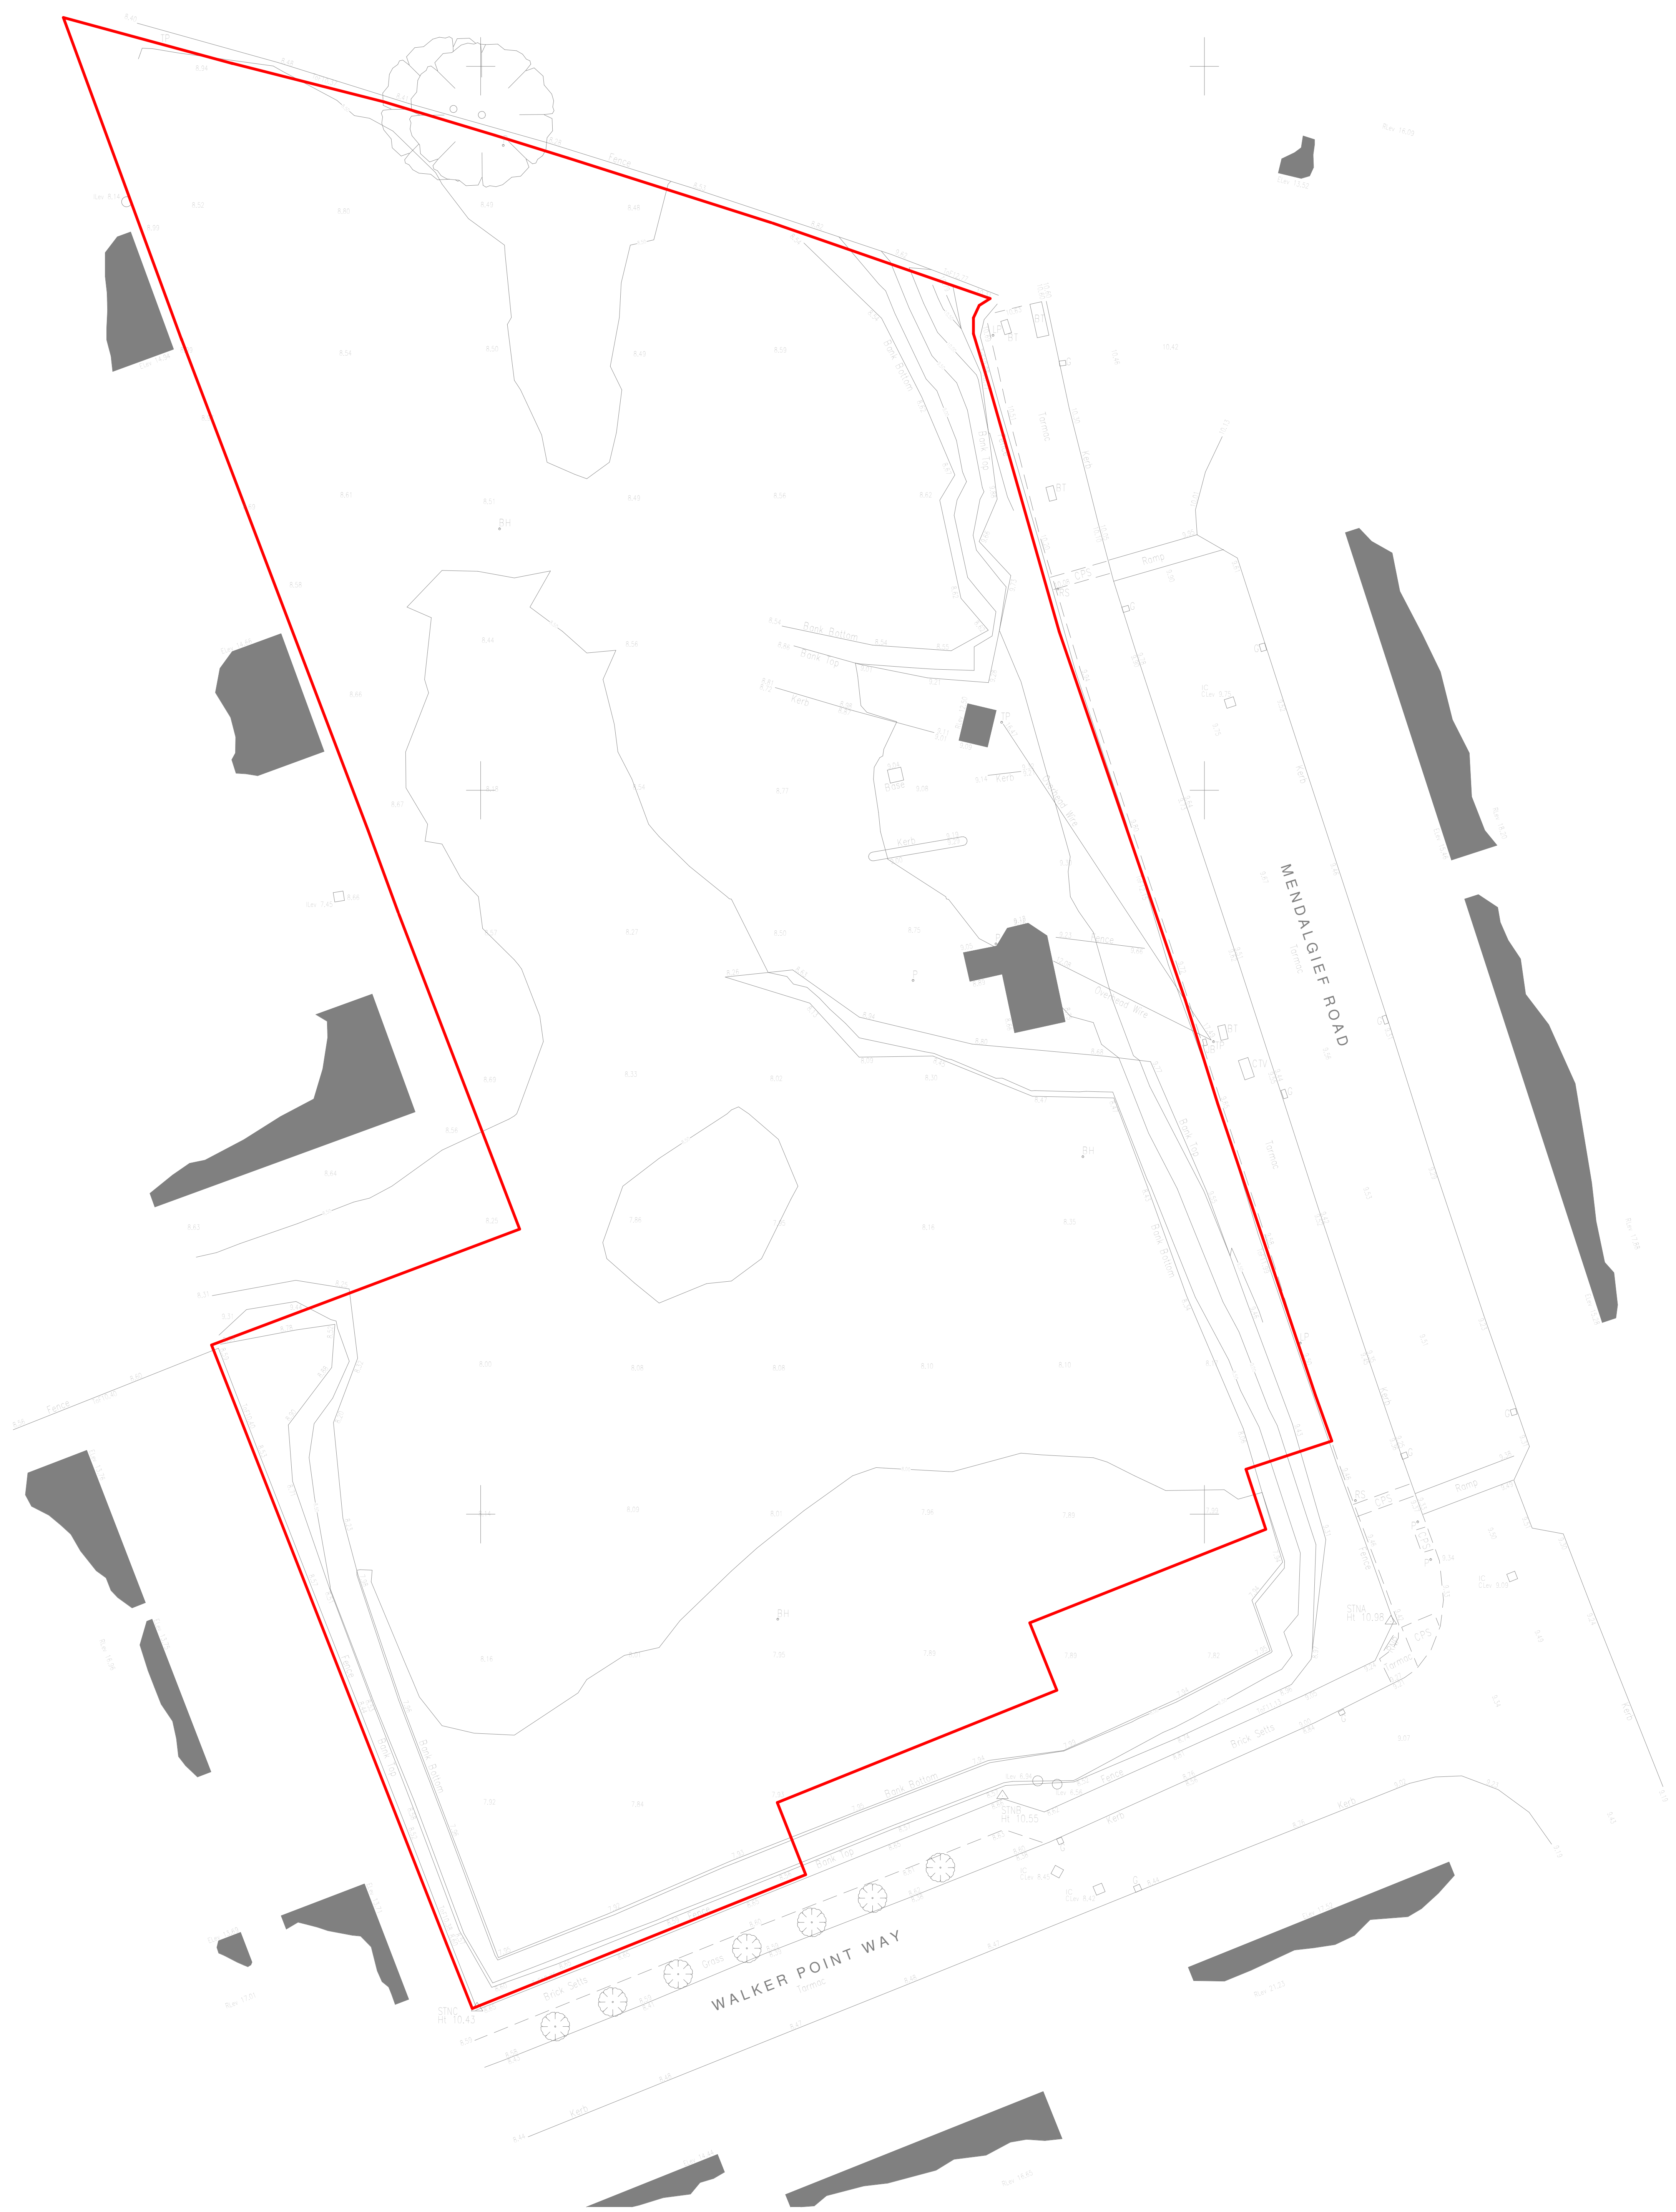

TOPOGRAPHICAL SURVEY
1 : 200

REV	DATE	DETAILS OF AMENDMENTS	DRAWN
REVISIONS			
LNT Construction LNT CONSTRUCTION LTD UNIT 2, HELIOS 47 ISABELLA ROAD GARFORTH LS25 2DY Tel: 0113 385 3858 Fax: 0113 385 3859			
CLIENT LNT CARE DEVELOPMENTS			
SITE LAND OFF MENDALGIEF ROAD NEWPORT NP20 2NW			
TITLE TOPOGRAPHICAL SURVEY			
SCALE @A0	1 : 200	DATE	14/05/2025 16:00:19
DRAWN	L-JL	DWG NO.	NP20 2NW A-02
DRAWING STATUS			
FOR PLANNING APPROVAL			
CHECKED BY		DATE	
APPROVED BY		DATE	